
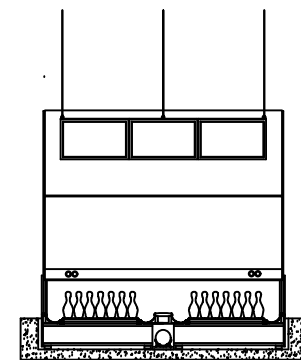
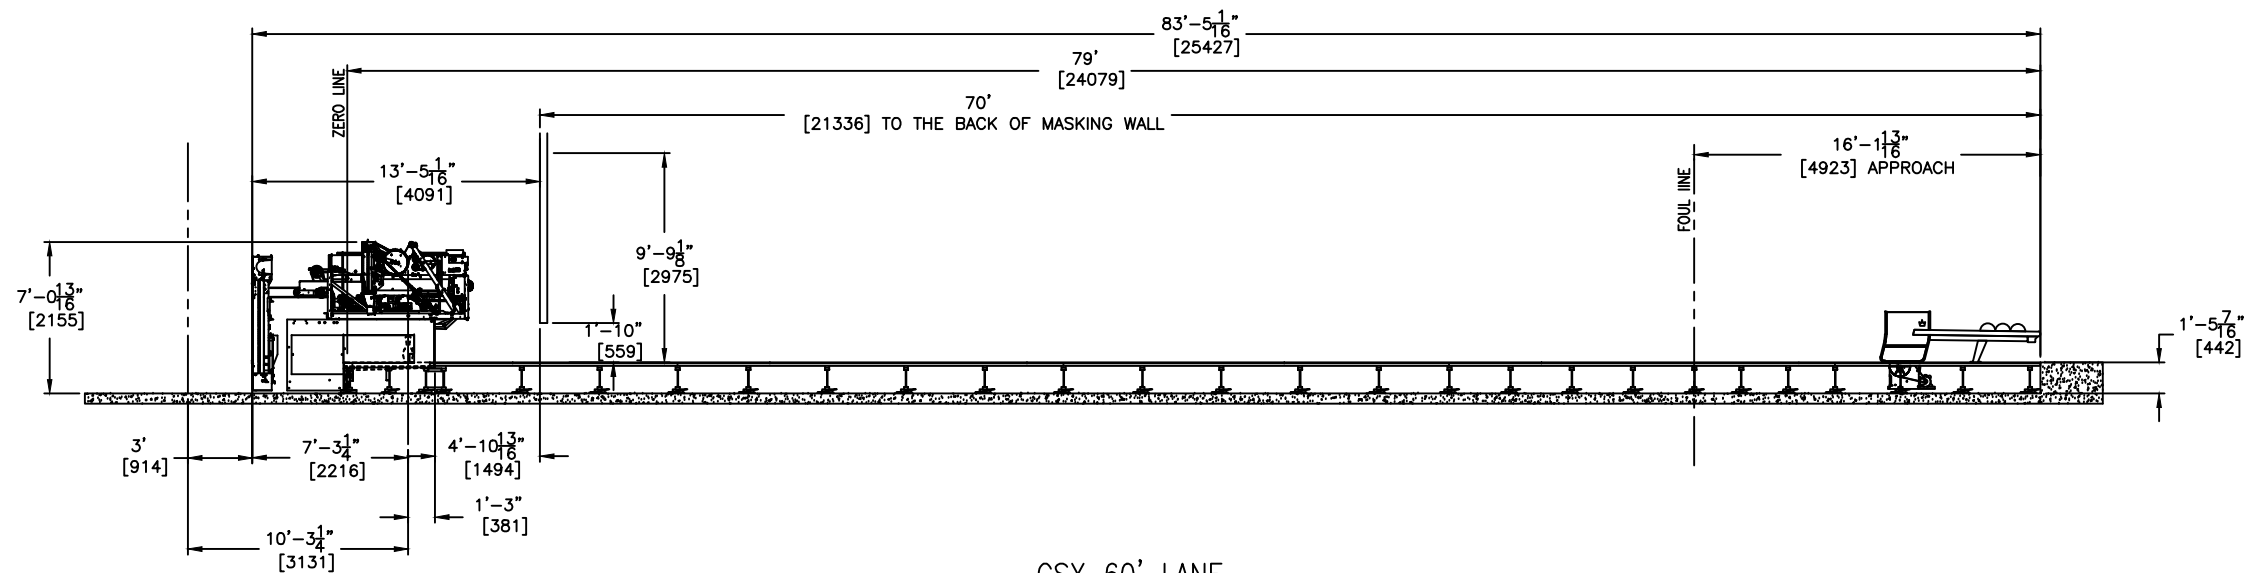
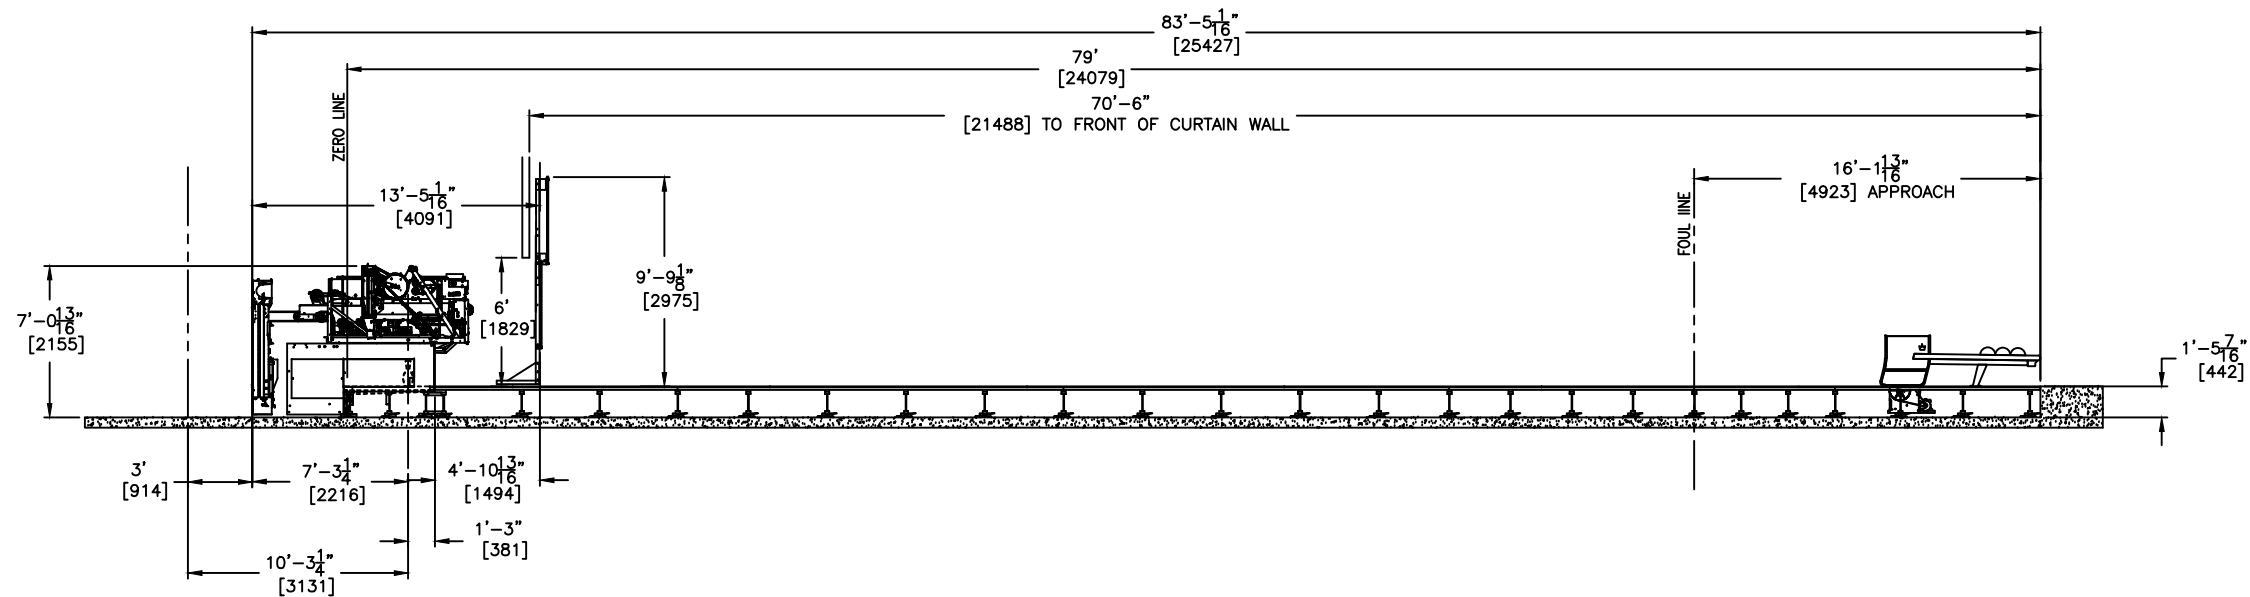


5'
[1524] AISLE
ADVANCED GUARDING

3'
[914] AISLE
BASE GUARDING

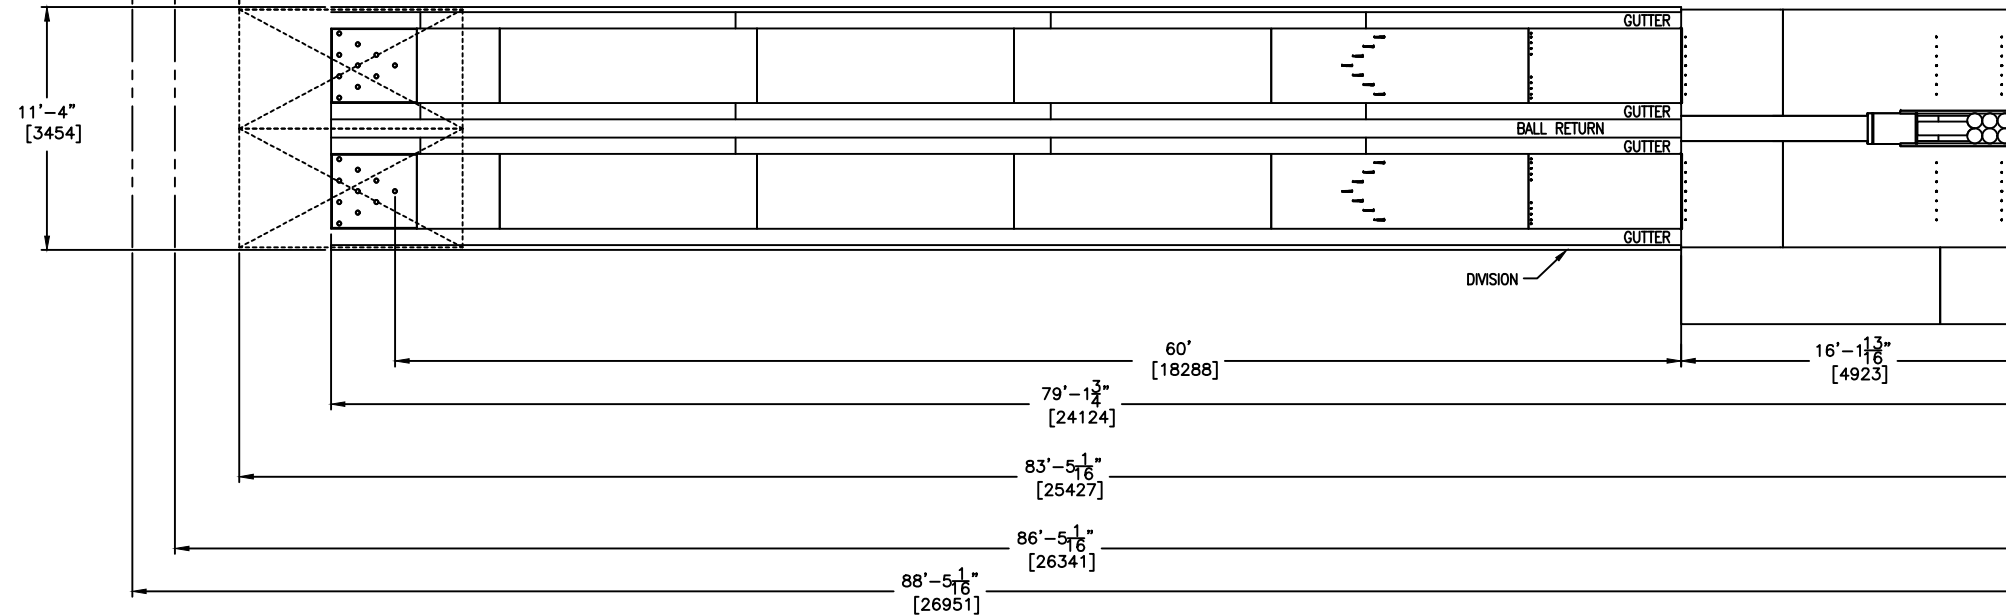

GSX 60' LANE